



Building Construction & Material Assignment 2 – Construction Detailing of Building Material

Tutor: Dr. Stefan Tkac

Group 23 – Timber Frame & Infill

Ammar (347633)

Zareen Tasnim Bushra (351208)

Jayati Gogia (343383)

Kho Sze Hao (0349027)

Nur Elysya Ameera binti Shamsudin (351835)

Lim Yi Xuan (363948)

Chin Yuet Sze (363983)

Chosen Building – Sahi W&D

Architect : SILAA

Location: Vietnam

Building Type: Hospitality + Sport + Hotel

Year of Completion: 2019





SKYTECHT. Sdn.
Bhd

1, JLN TAYLORS,
47500 SUBANG
JAYA SELANGOR

DRAWN BY SIGNATURE

JAYATI
GOGIA
Jayati Gogia

CHECKED BY DATE

DR.
STEFAN
TKAC 1ST
JULY
2023

SCALE


1:50

TITLE OF DRAWING

GROUND
FLOOR
PLAN

DRAWING NUMBER

GF-01

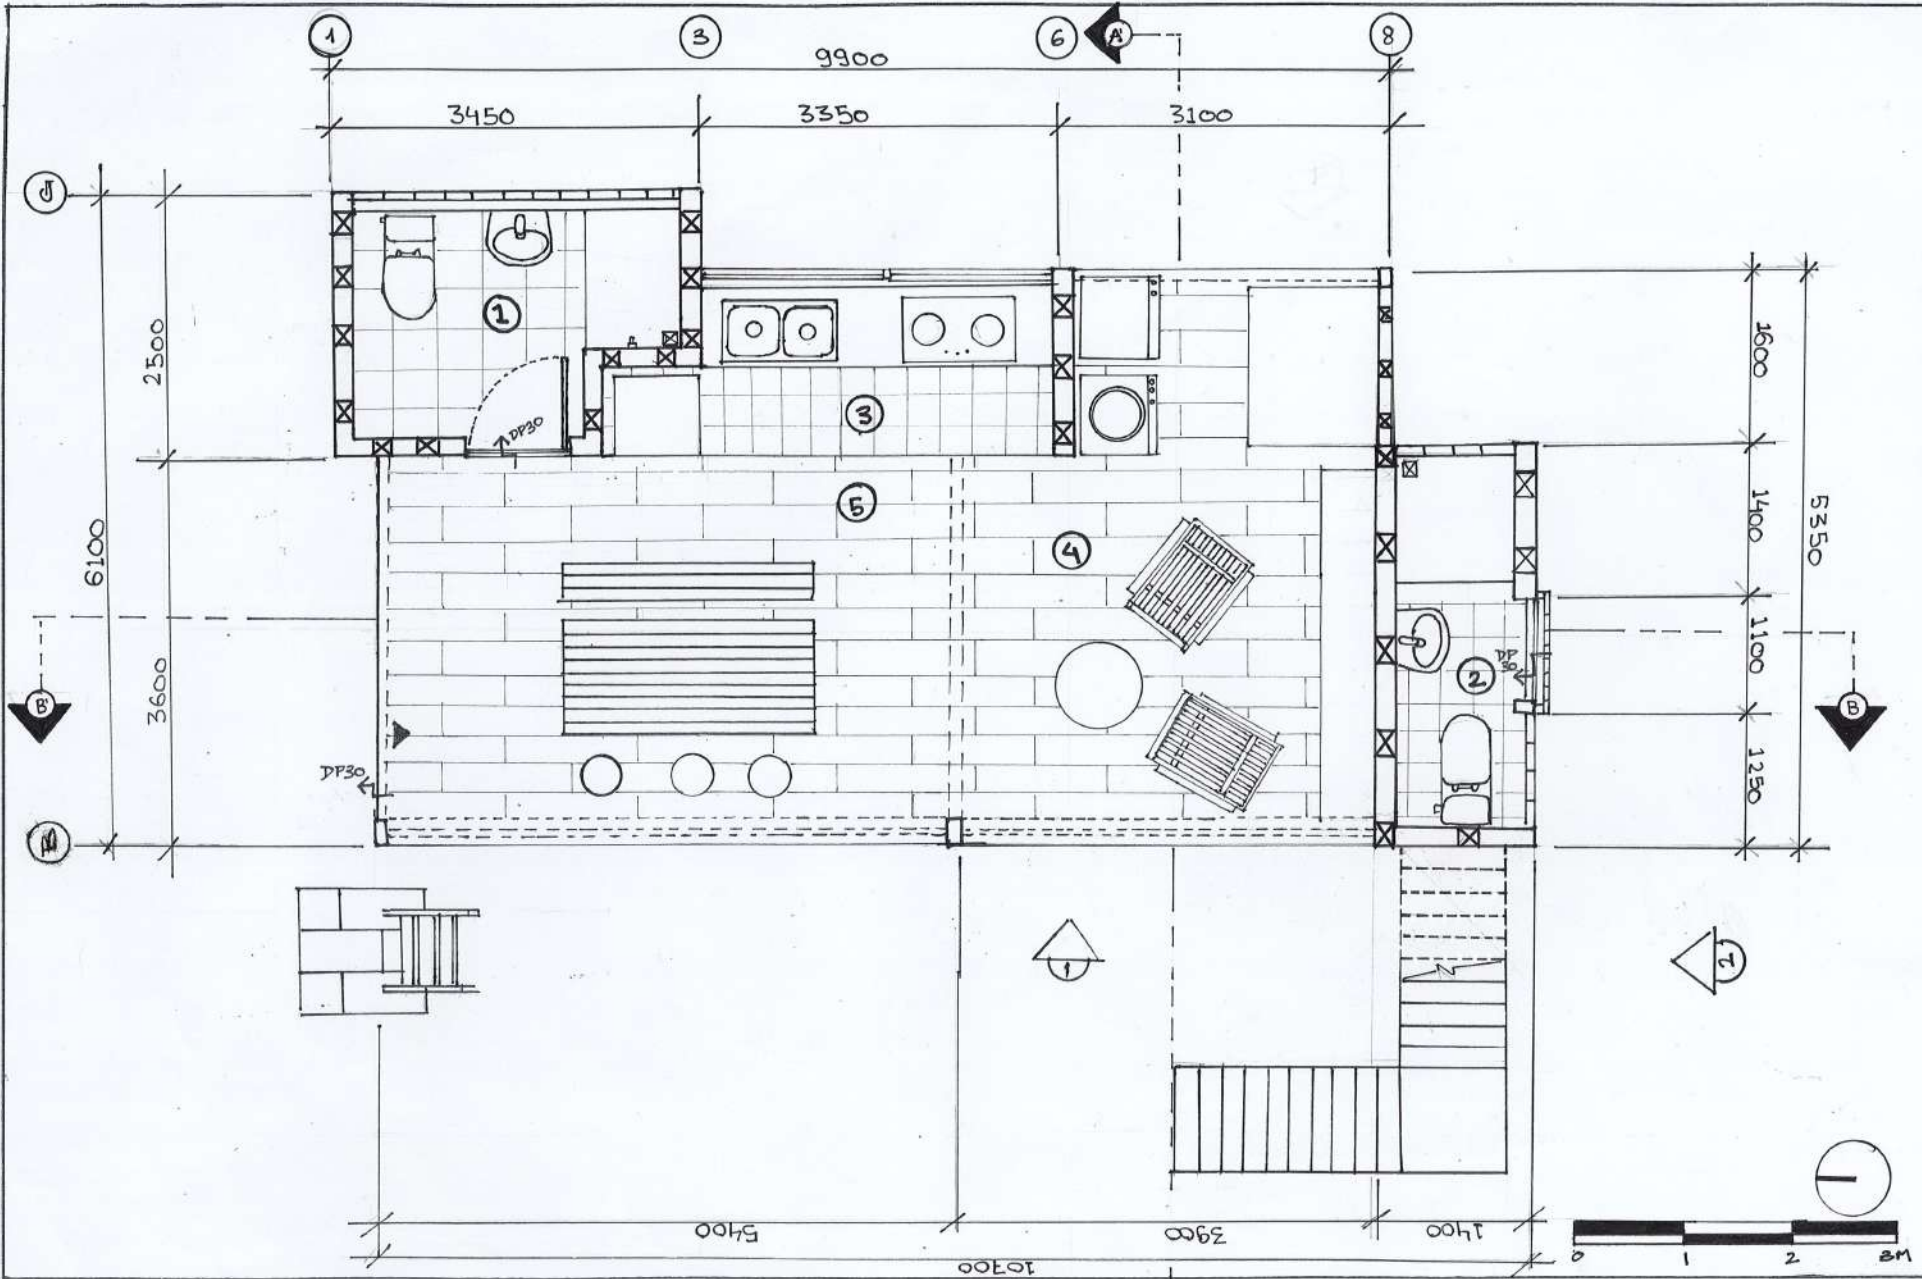

NOTES

- 1: WASHROOM 01
- 2: WASHROOM 02
- 3: KITCHEN
- 4: LIVING AREA
- 5: DINNING AREA



SKYTECHT. Sdn.
Bhd
1, JLN TAYLORS,
47500 SUBANG
JAYA SELANGOR

DRAWN BY SIGNATURE

JAYATI
GOGIA *Jayati Gogia*

CHECKED BY DATE

DR.
STEFAN
TKAC 1ST
JULY
2023

SCALE


1:50

TITLE OF DRAWING

FIRST
FLOOR
PLAN

DRAWING NUMBER

FF-02

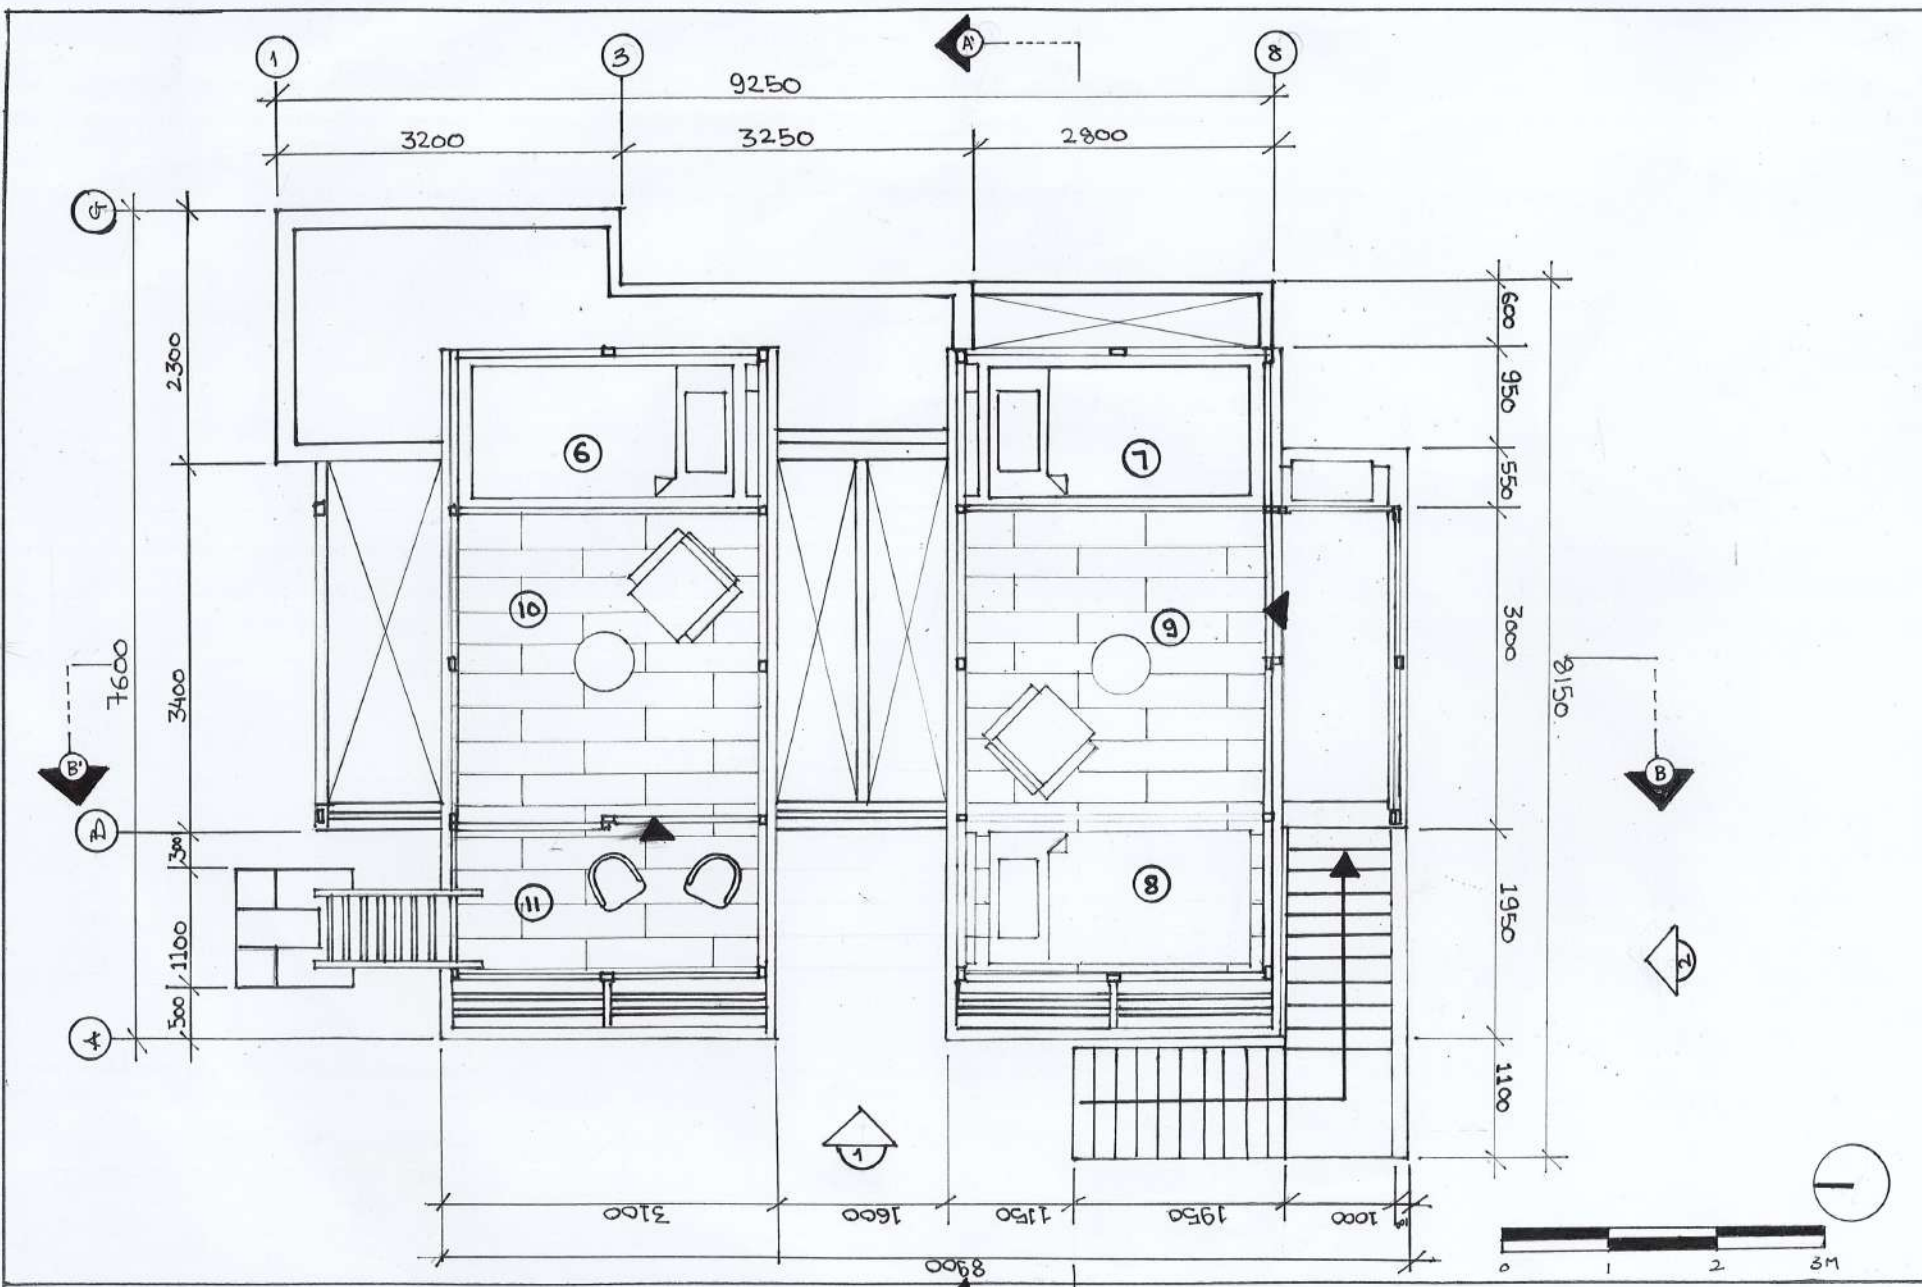

NOTES

- 6: BEDROOM 01
- 7: BEDROOM 02
- 8: BEDROOM 03
- 9: PART OF BEDROOM 02
- 10: PART OF BEDROOM 01
- 11: BALCONY



SKYTECHT. Sdn.
Bhd

1, JLN TAYLORS,
47500 SUBANG
JAYA SELANGOR

DRAWN BY SIGNATURE

ZAREEN
TASNIM

CHECKED
BY

DATE

DR.
STEFAN
TKAC

1st
JULY
2023

SCALE

1 : 50

TITLE OF DRAWING

TOP
VIEW

DRAWING NUMBER

RP-03

1

2

3

4

5

6

7

8

9


W

A

C

B


A

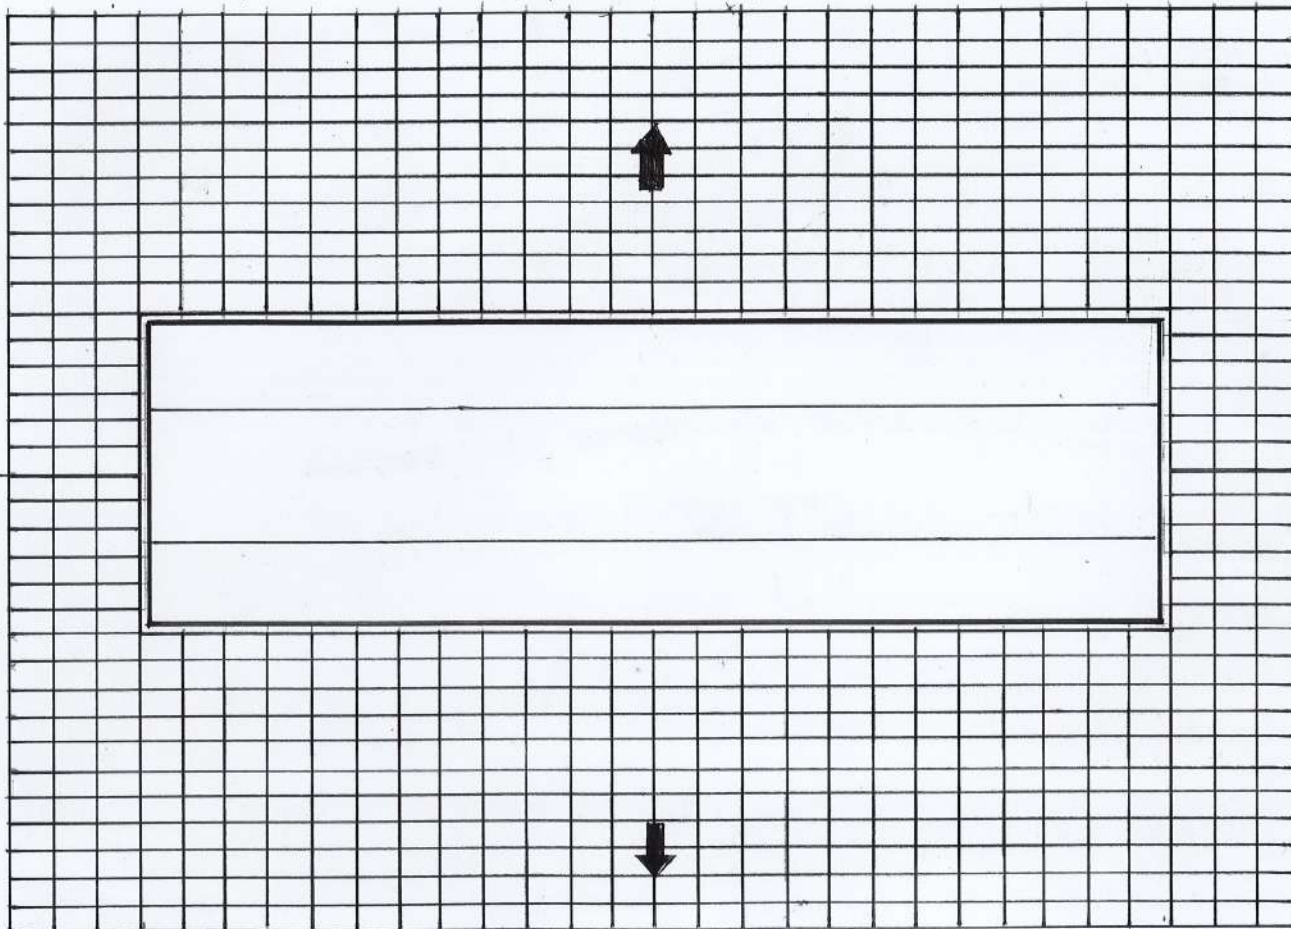

NOTES



SKYTECHT. Sdn.
Bhd
1, JLN TAYLORS,
47500 SUBANG
JAYA SELANGOR

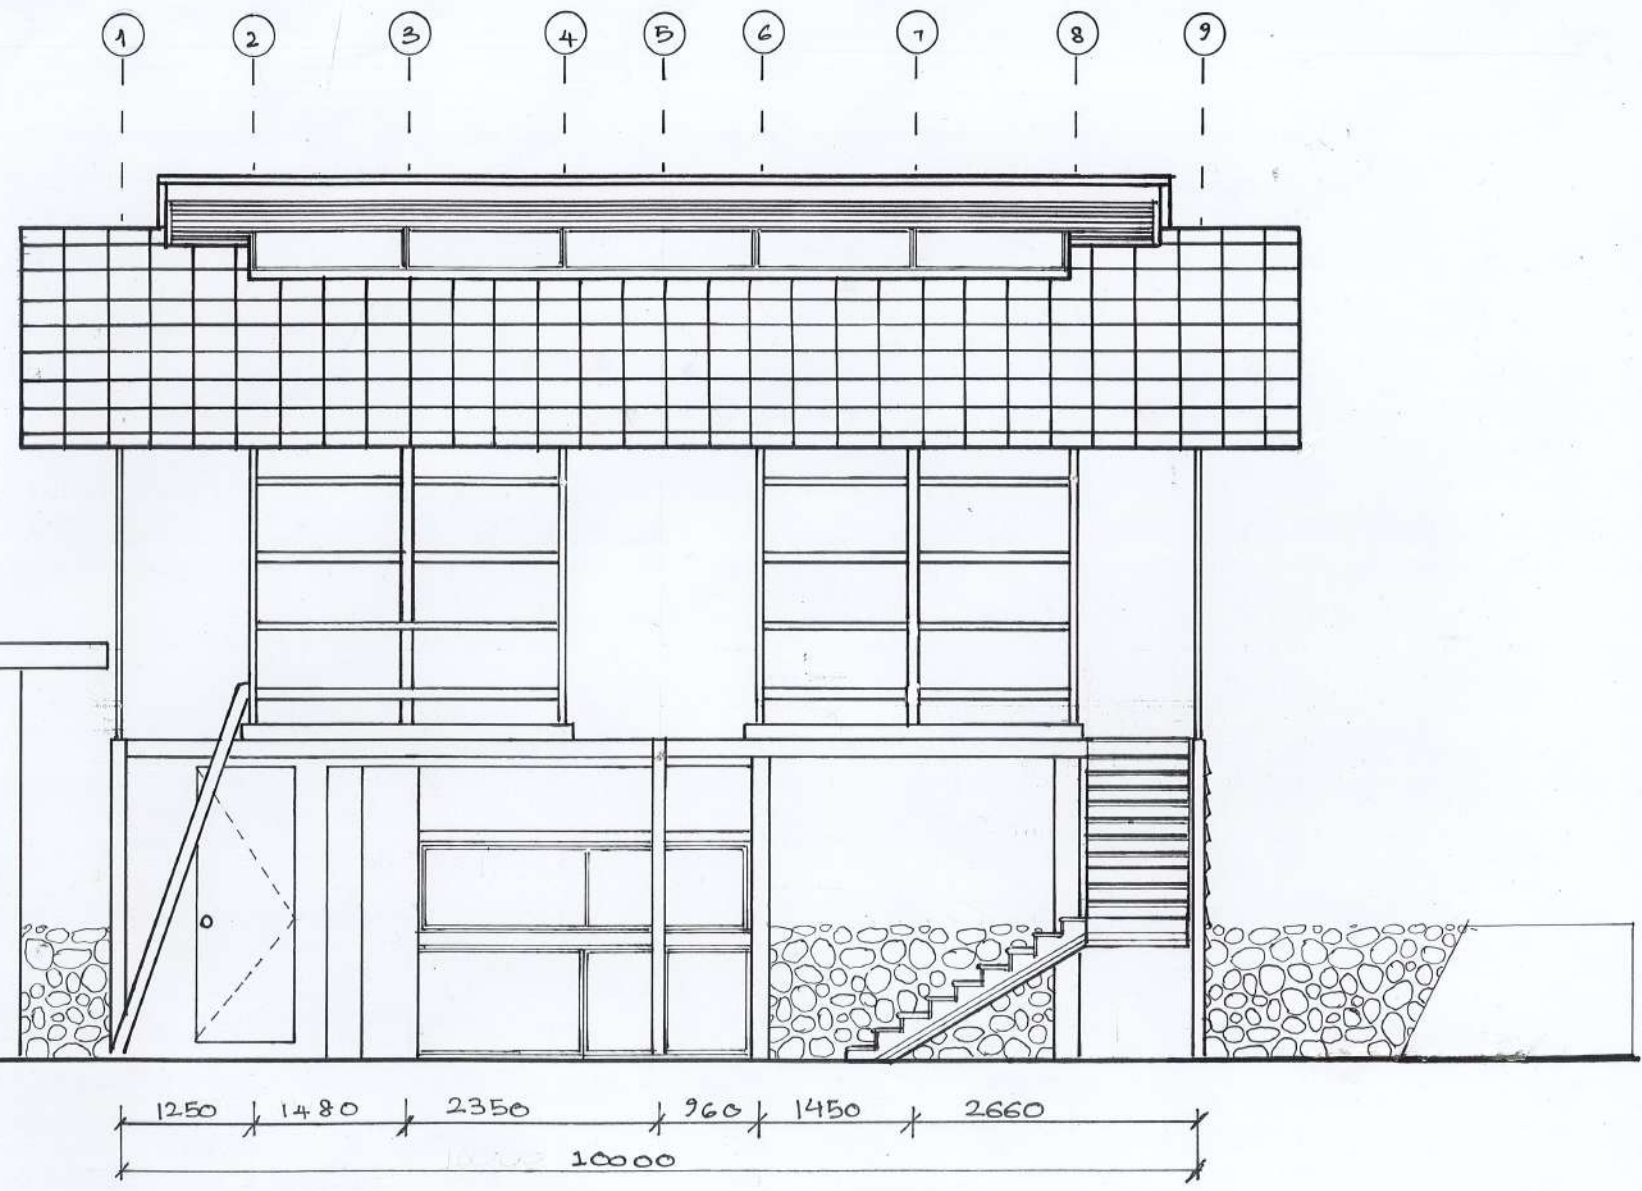

| | |
|----------------------------|---------------------|
| DRAWN BY | SIGNATURE |
| AMMAR ABD EL- RAHEEN | |
| CHECKED BY | DATE |
| DR. STEFAN TKAC | 1ST JULY 2023 |

SCALE

1:50

TITLE OF DRAWING

ELEVATION
1

DRAWING NUMBER

E1-04

NOTES



SKYTECHT. Sdn.
Bhd

1, JLN TAYLORS,
47500 SUBANG
JAYA SELANGOR

DRAWN BY SIGNATURE

AMMAR
ABDEL-
RAHEEM

CHECKED BY DATE

DR.
STEFAN
TKAC 1ST
JULY
2023

SCALE


1:50

TITLE OF DRAWING

ELEVATION
2

DRAWING NUMBER

E2-05

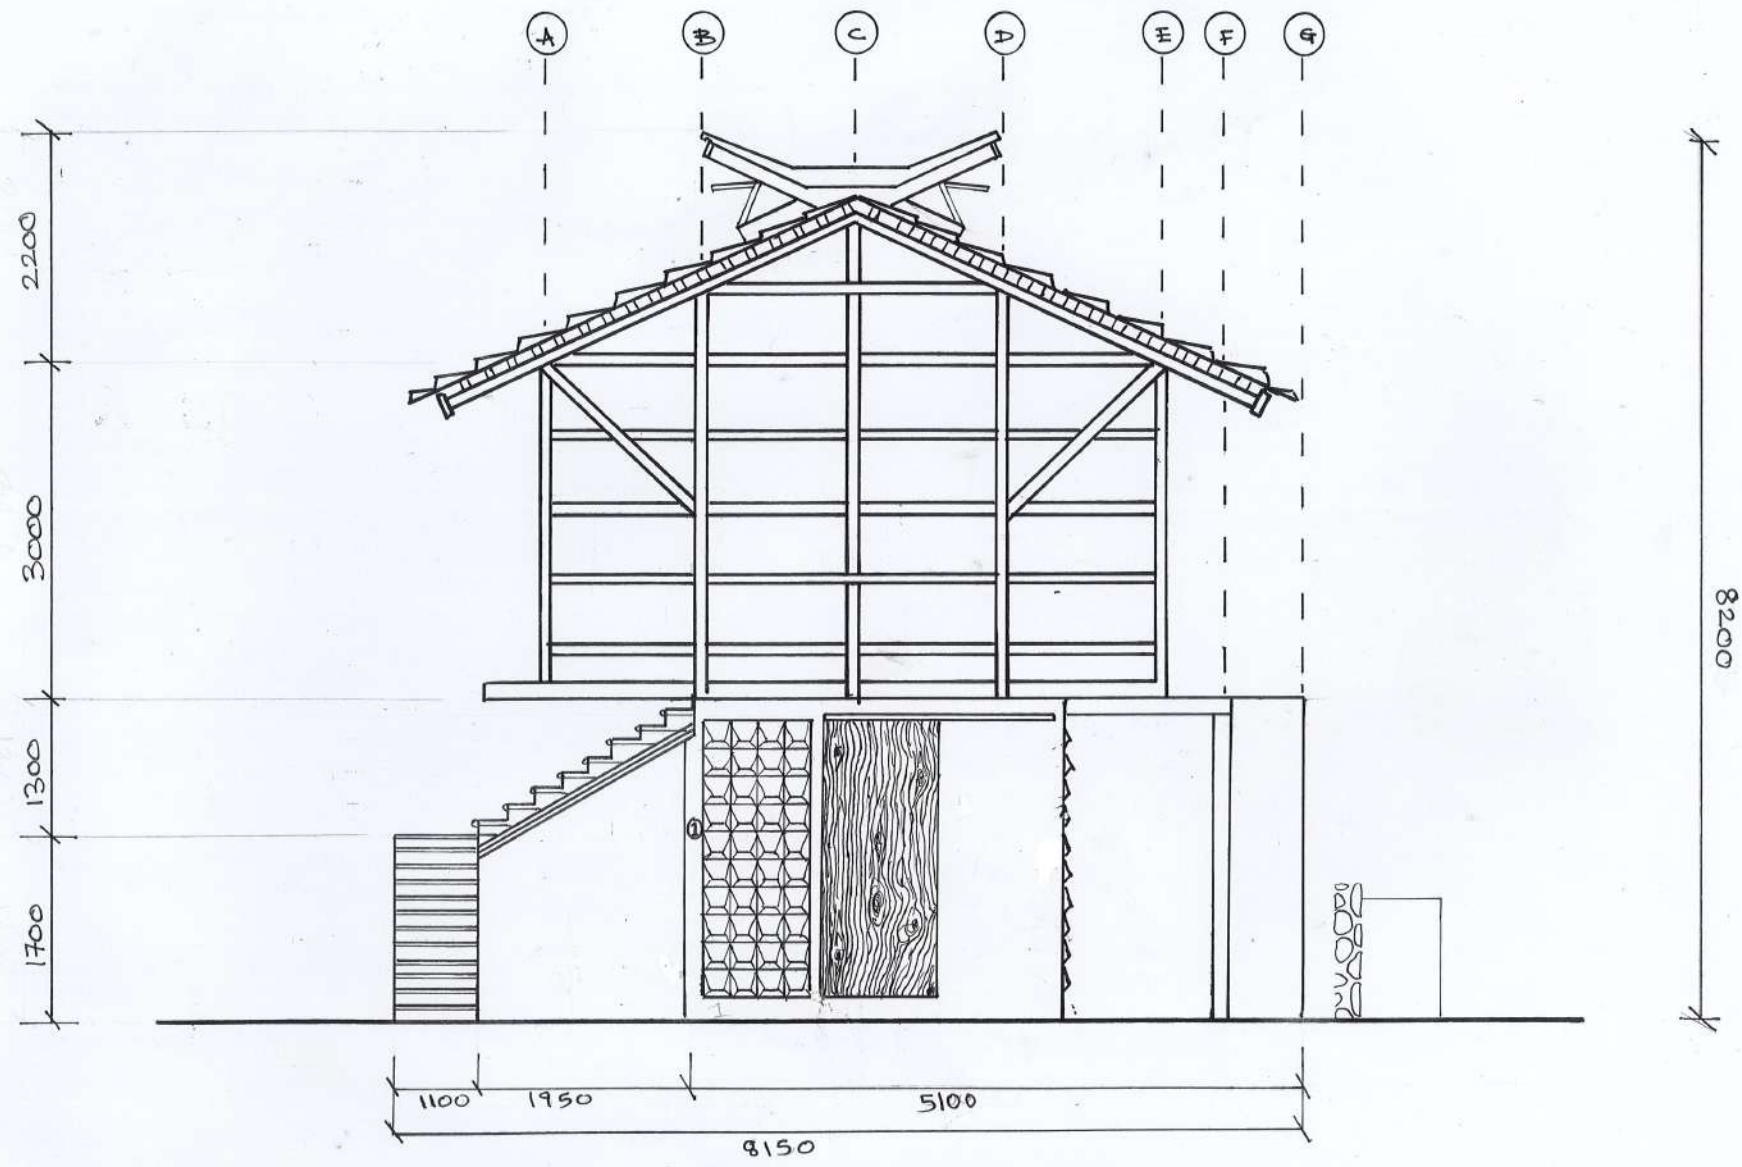


NOTES

① TIMBER VENT



SKYTECHT. Sdn.
Bhd
1, JLN TAYLORS,
47500 SUBANG
JAYA SELANGOR

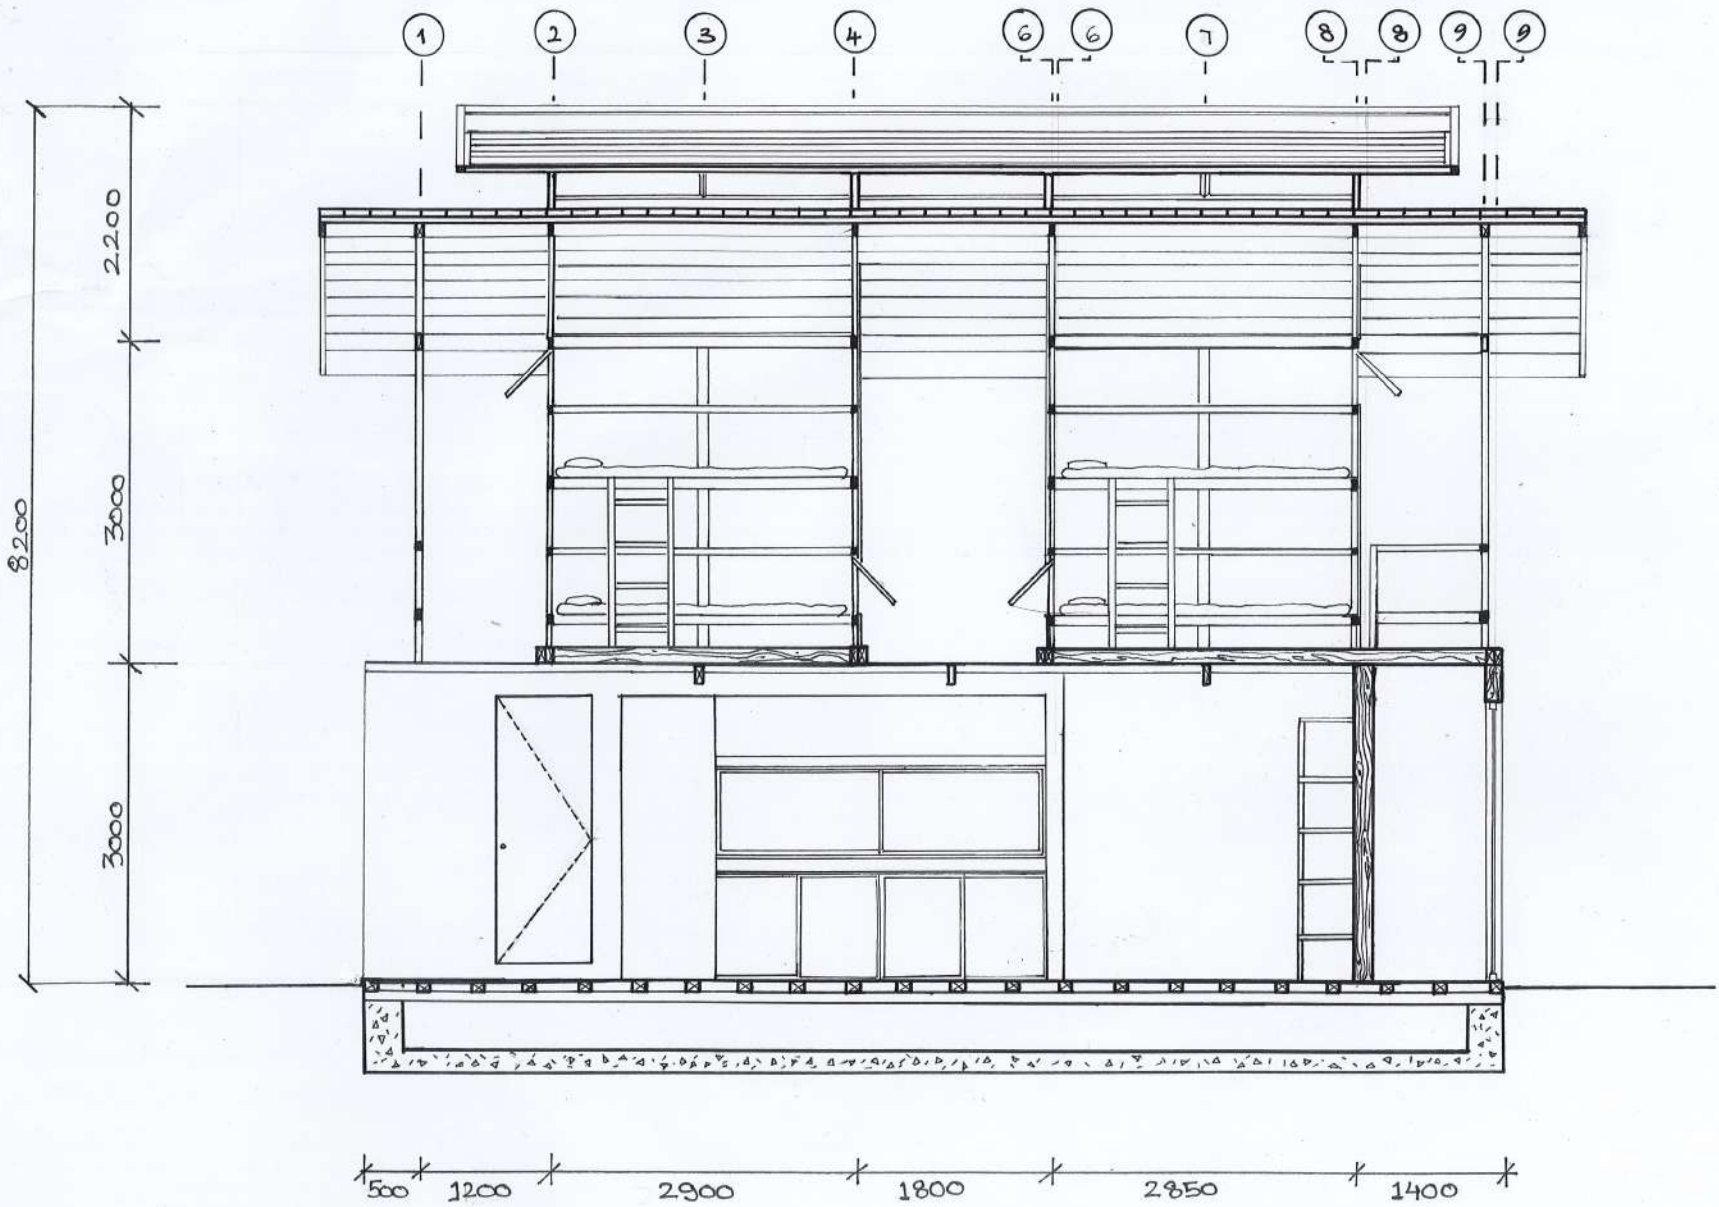

| DRAWN BY | SIGNATURE |
|-------------------------------|---------------------------------|
| ALALAA AL HADH- RAMI | |
| CHECKED BY | DATE |
| DR. STEFAN TKAC | 1 ST JULY 2023 |

SCALE

1:50

TITLE OF DRAWING

SECTION
B-B'


DRAWING NUMBER

SB-07

NOTES



SKYTECHT. Sdn.
Bhd
1, JLN TAYLORS,
47500 SUBANG
JAYA SELANGOR

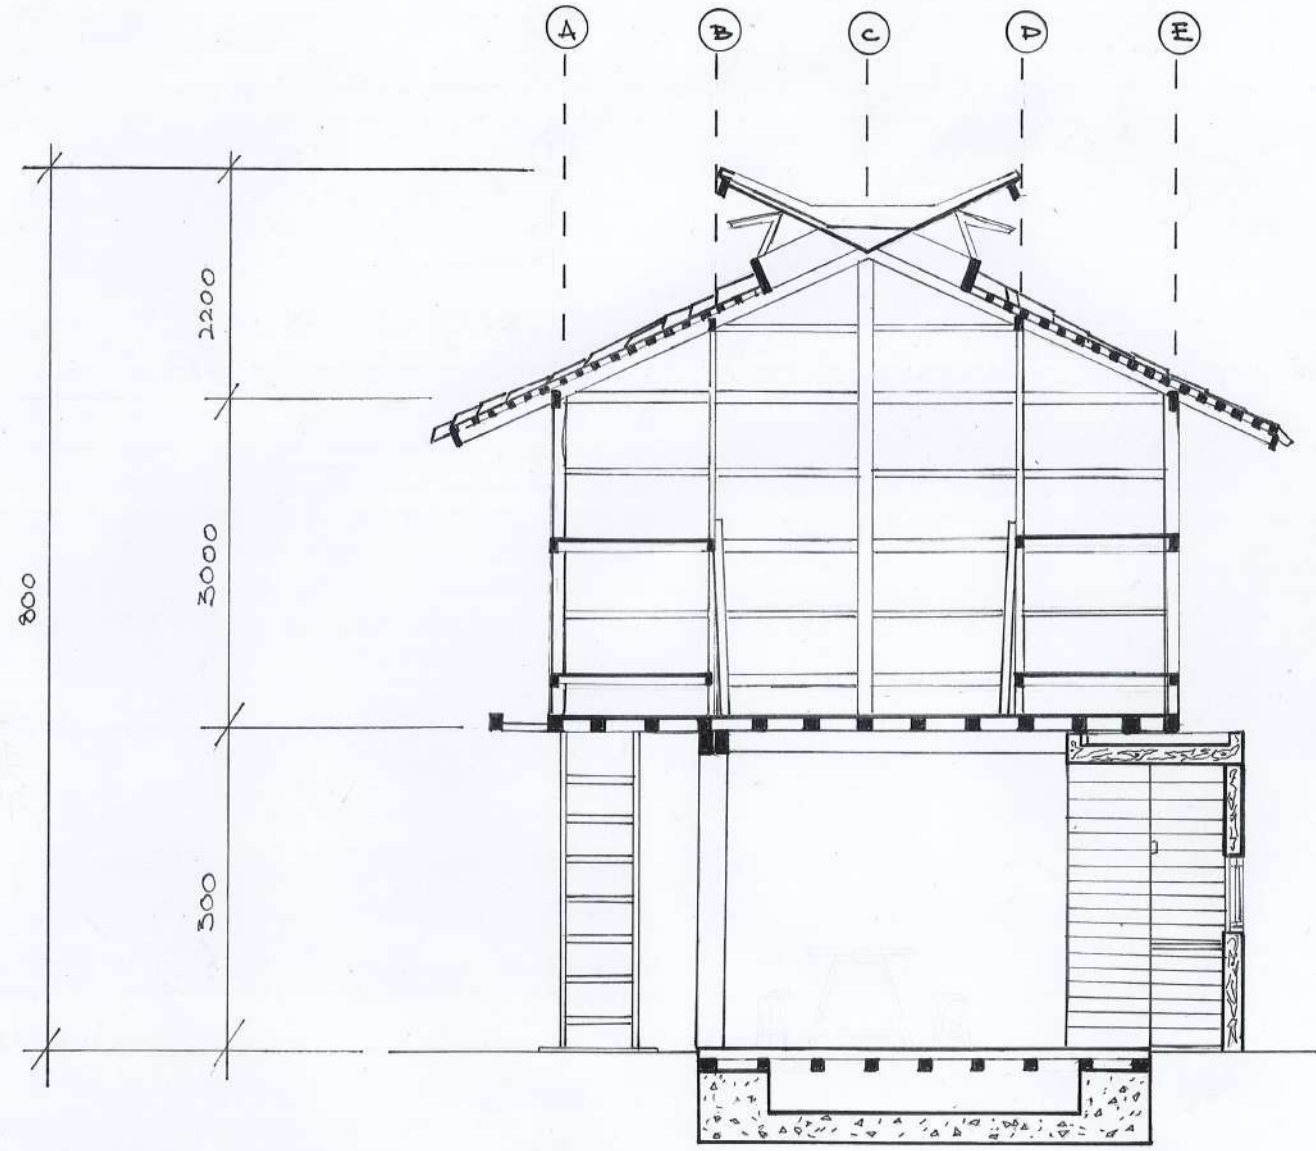

DRAWN BY SIGNATURE

ALALAA
AL
HADH-
RAMI

CHECKED BY DATE

DR.
STEFAN
TKAC

1ST
JULY
2023

SCALE

1:50


TITLE OF DRAWING

SECTION
A-A'

DRAWING NUMBER

SA-06

NOTES

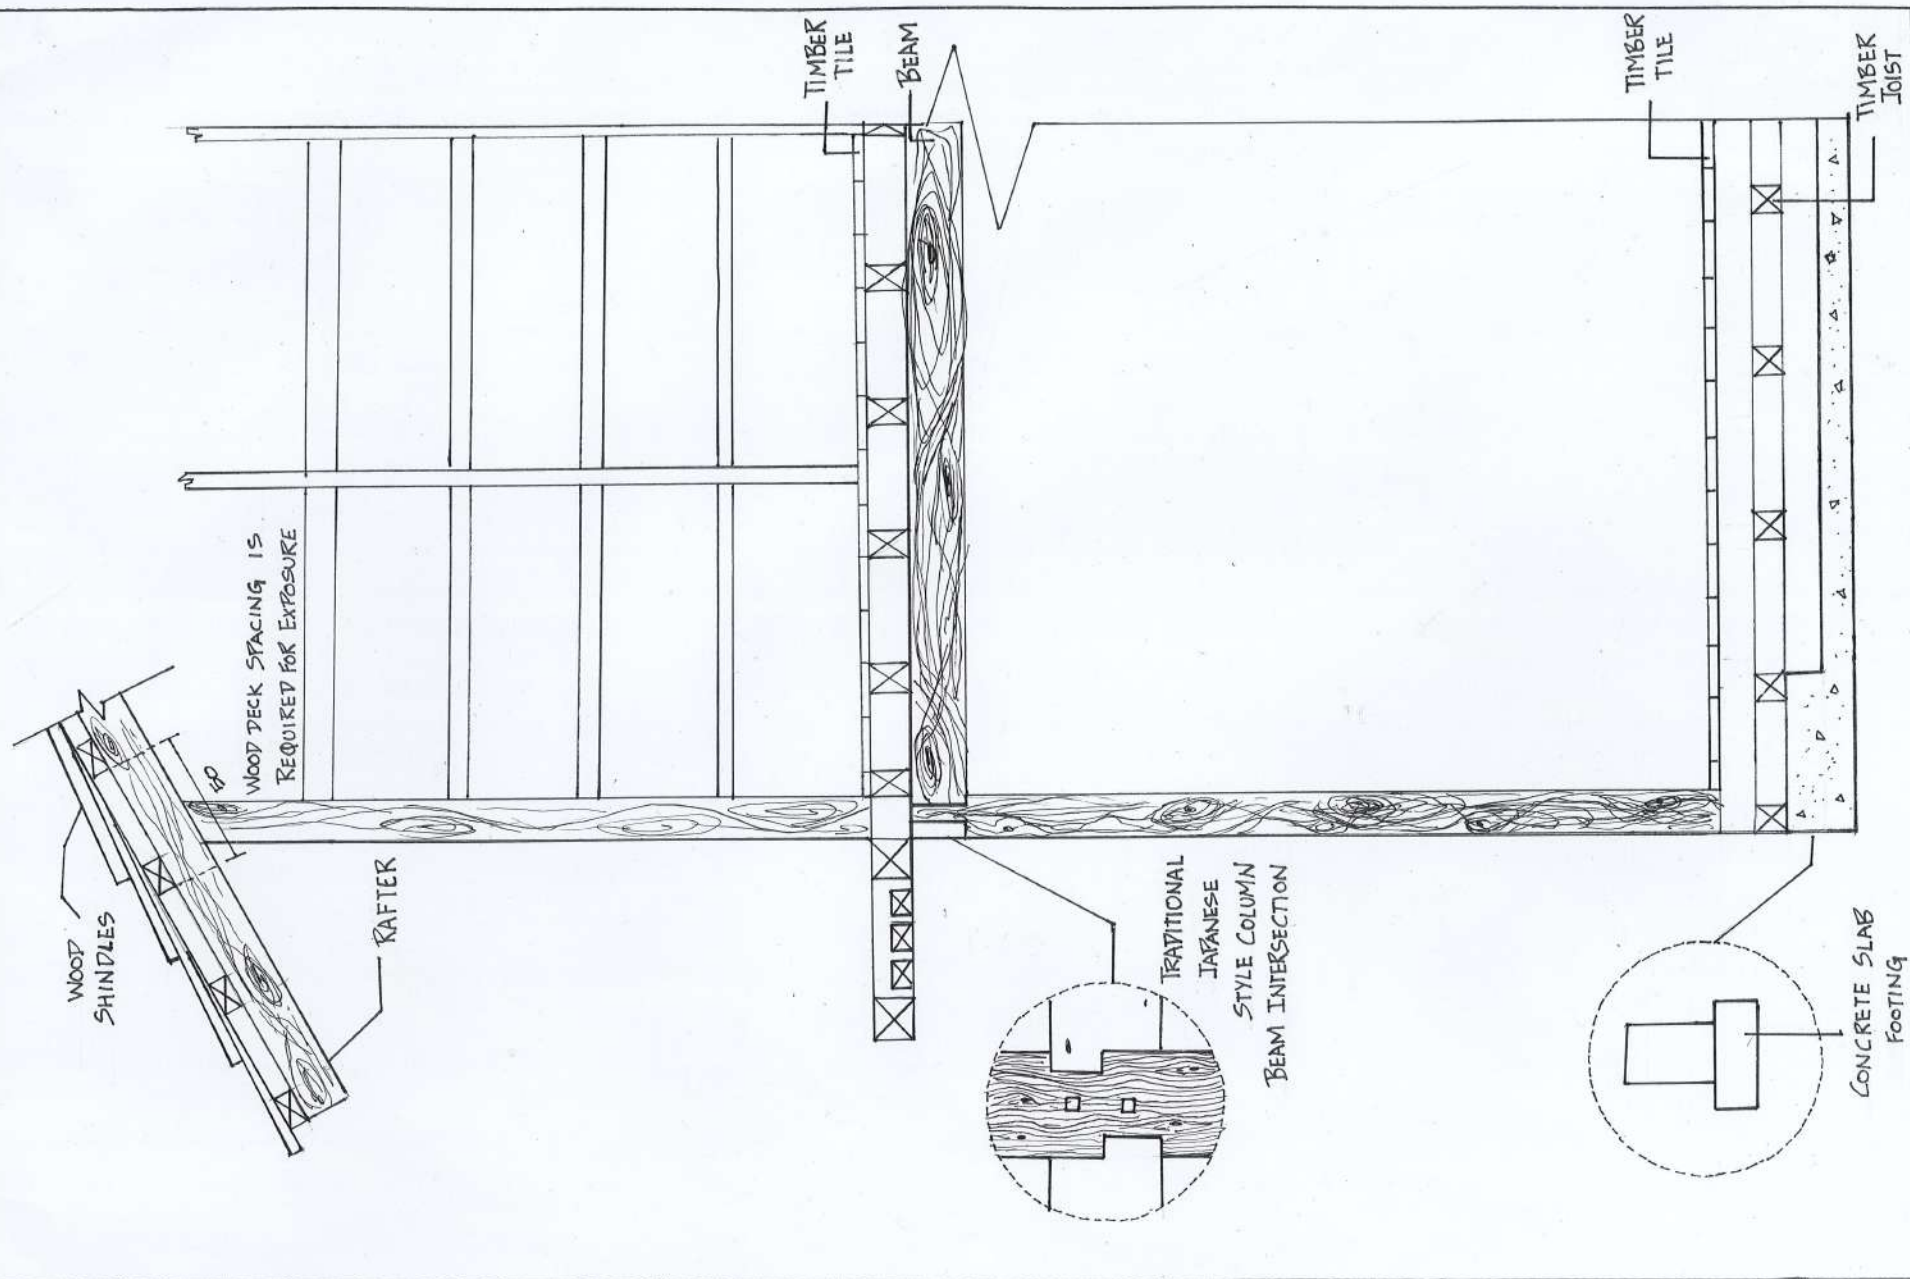

SKYTECHT. Sdn.
Bhd
1, JLN TAYLORS,
47500 SUBANG
JAYA SELANGOR

| | |
|-----------------|---------------|
| DRAWN BY | SIGNATURE |
| ZAREEN TASNIM | <i>Zareen</i> |
| CHECKED BY | DATE |
| DR. STEFAN TKAC | 1st JULY 2023 |

| |
|------------------|
| SCALE |
| 1:20 |
| TITLE OF DRAWING |

FLOOR TO ROOF SECTION


DRAWING NUMBER

FTR-08


NOTES



SKYTECHT. Sdn.
Bhd
1, JLN TAYLORS,
47500 SUBANG
JAYA SELANGOR

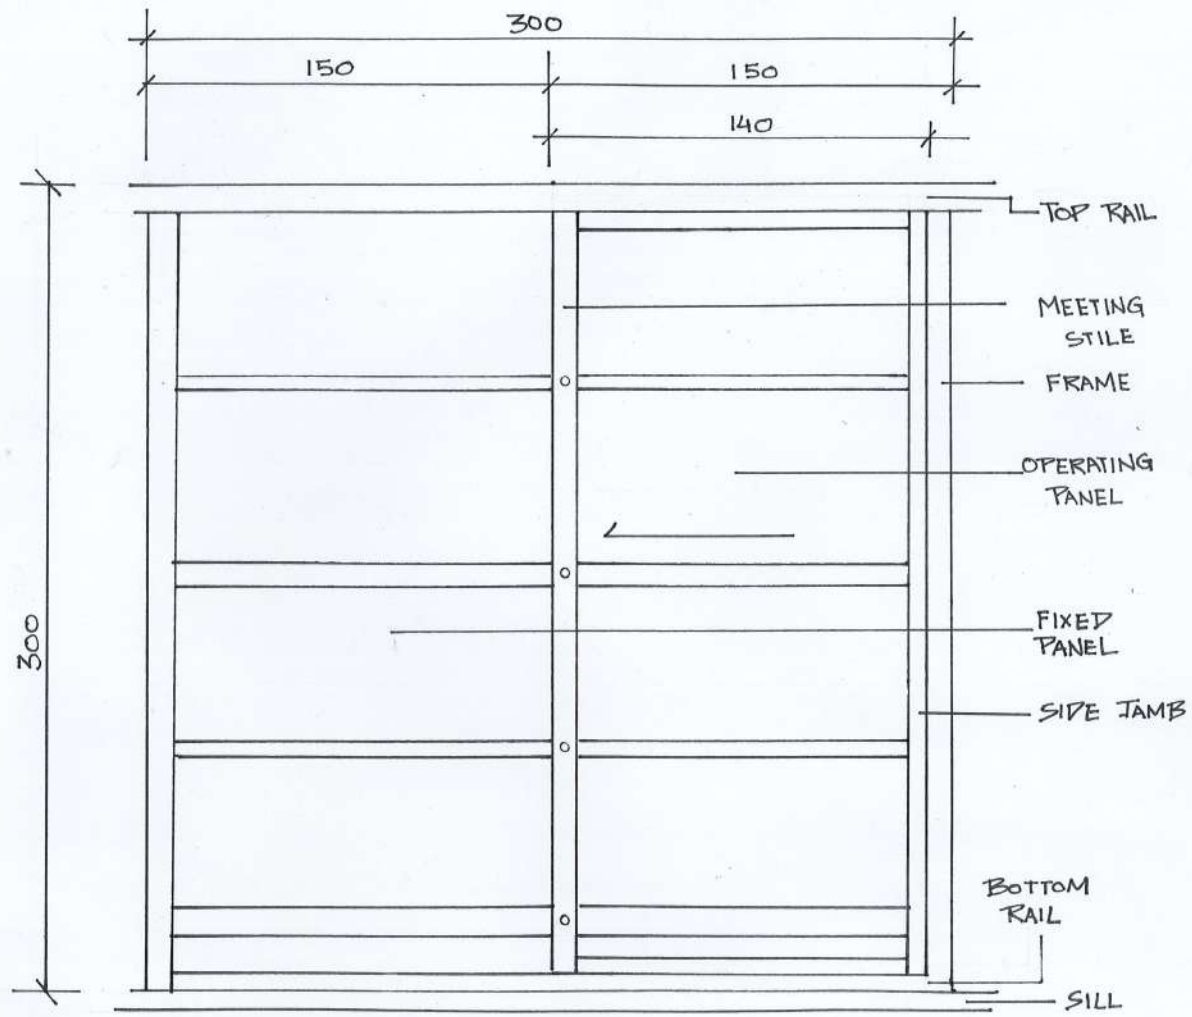

Door ELEVATION VIEW [1:20]

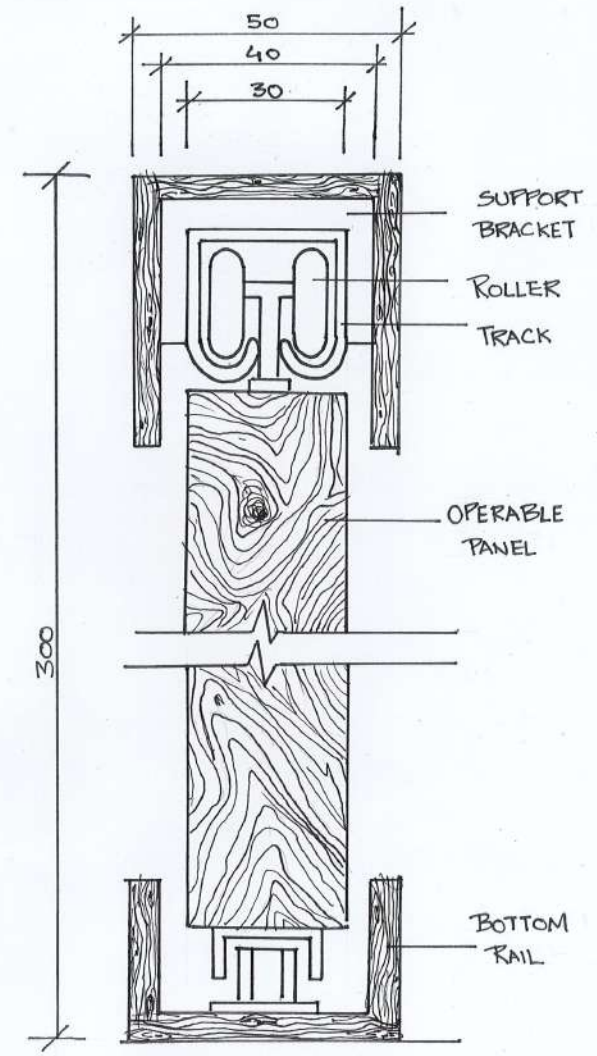

SIDE SECTIONAL VIEW [1:10]

DRAWN BY SIGNATURE

LIM YI XUAN *[Signature]*

CHECKED BY DATE

DR. STEFAN TKAC 1st JULY 2023

SCALE

1:10

TITLE OF DRAWING

Door DETAILS

NOTES

DRAWING NUMBER

DD-09



SKYTECHT. Sdn.
Bhd

1, JLN TAYLORS,
47500 SUBANG
JAYA SELANGOR

DRAWN BY SIGNATURE

LIM
YI
XUAN

CHECKED BY DATE

DR.
STEFAN
TKAC

1st
JULY
2023

SCALE


1:10

TITLE OF DRAWING

DOOR
DETAILS

DRAWING NUMBER



DD-10

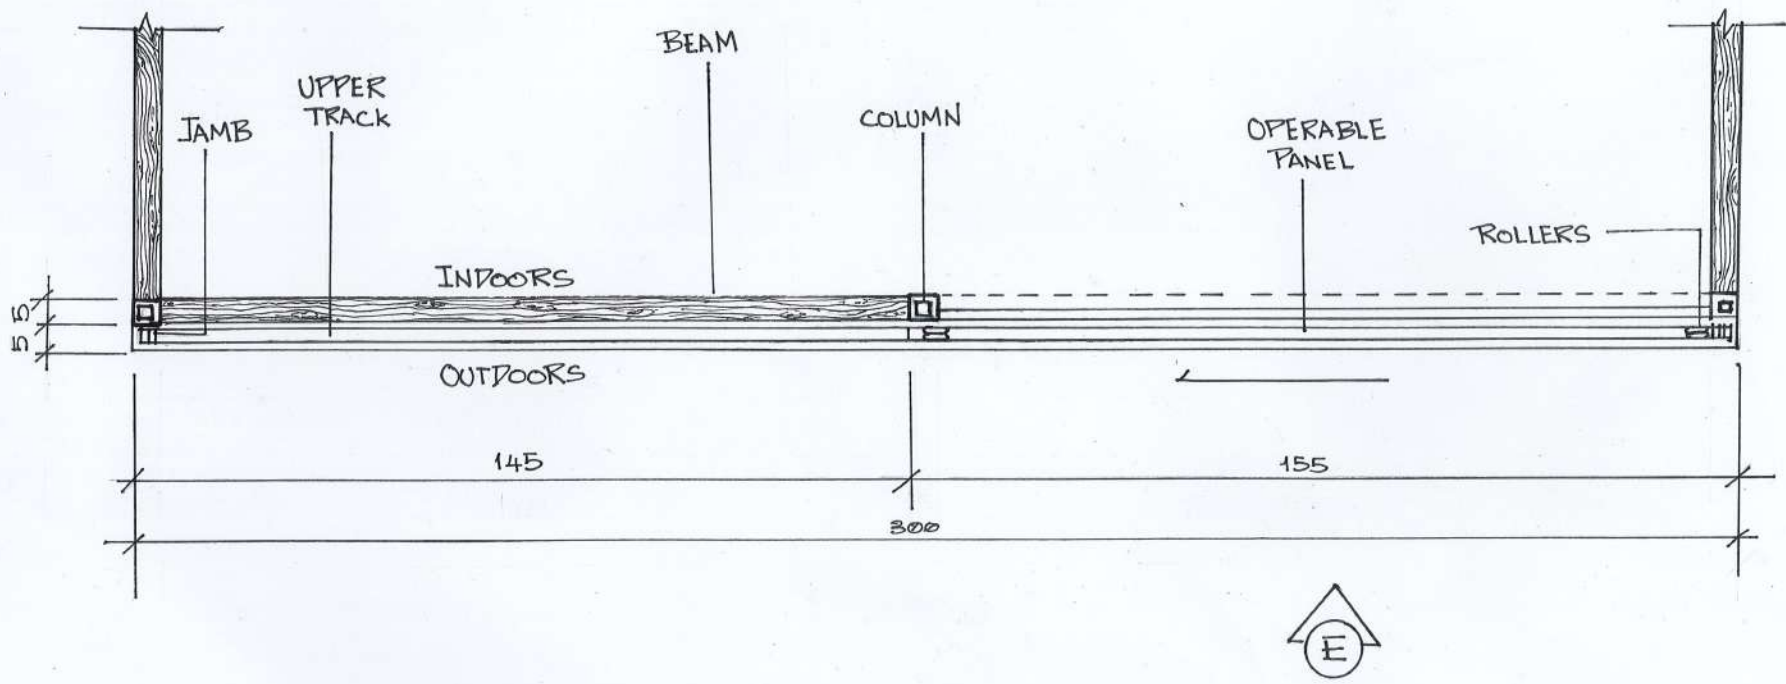


DOOR PLAN VIEW

NOTES

WINDOW ELEVATION

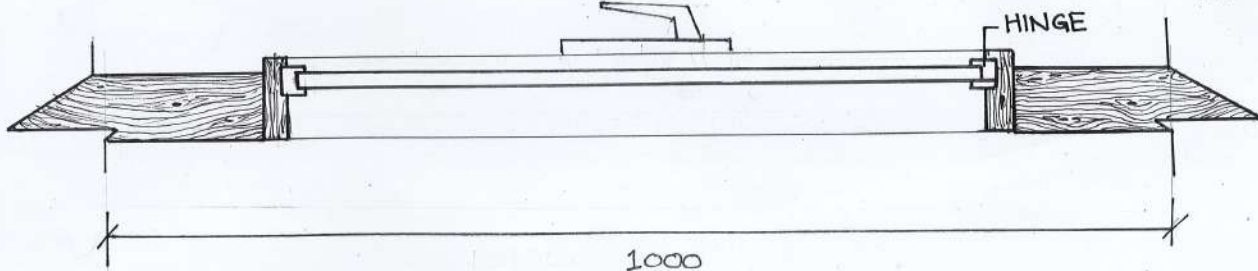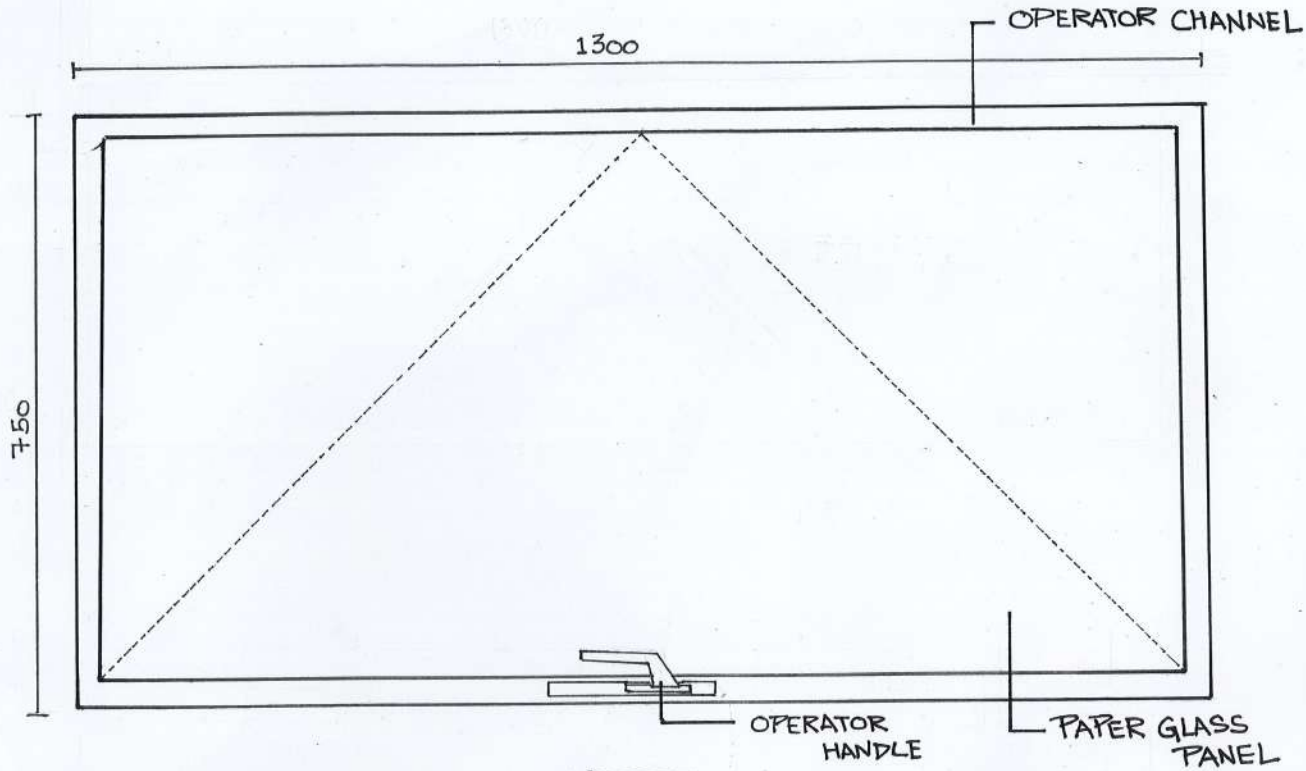

WINDOW PLAN

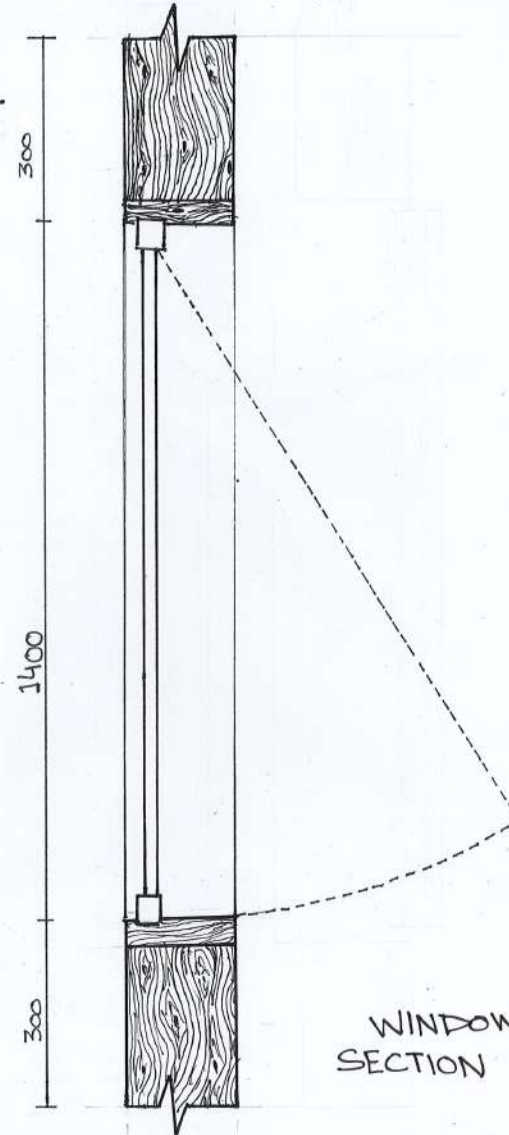

SKYTECHT. Sdn.
Bhd

1, JLN TAYLORS,
47500 SUBANG
JAYA SELANGOR

DRAWN BY SIGNATURE

NUR
ELYSYA
AMEERA

CHECKED BY DATE

DR.
STEFAN
TKAC

1st
JULY
2023

SCALE

1:10

TITLE OF DRAWING

WINDOW
DETAILS


DRAWING NUMBER

WD-11

NOTES



SKYTECHT. Sdn.
Bhd
1, JLN TAYLORS,
47500 SUBANG
JAYA SELANGOR

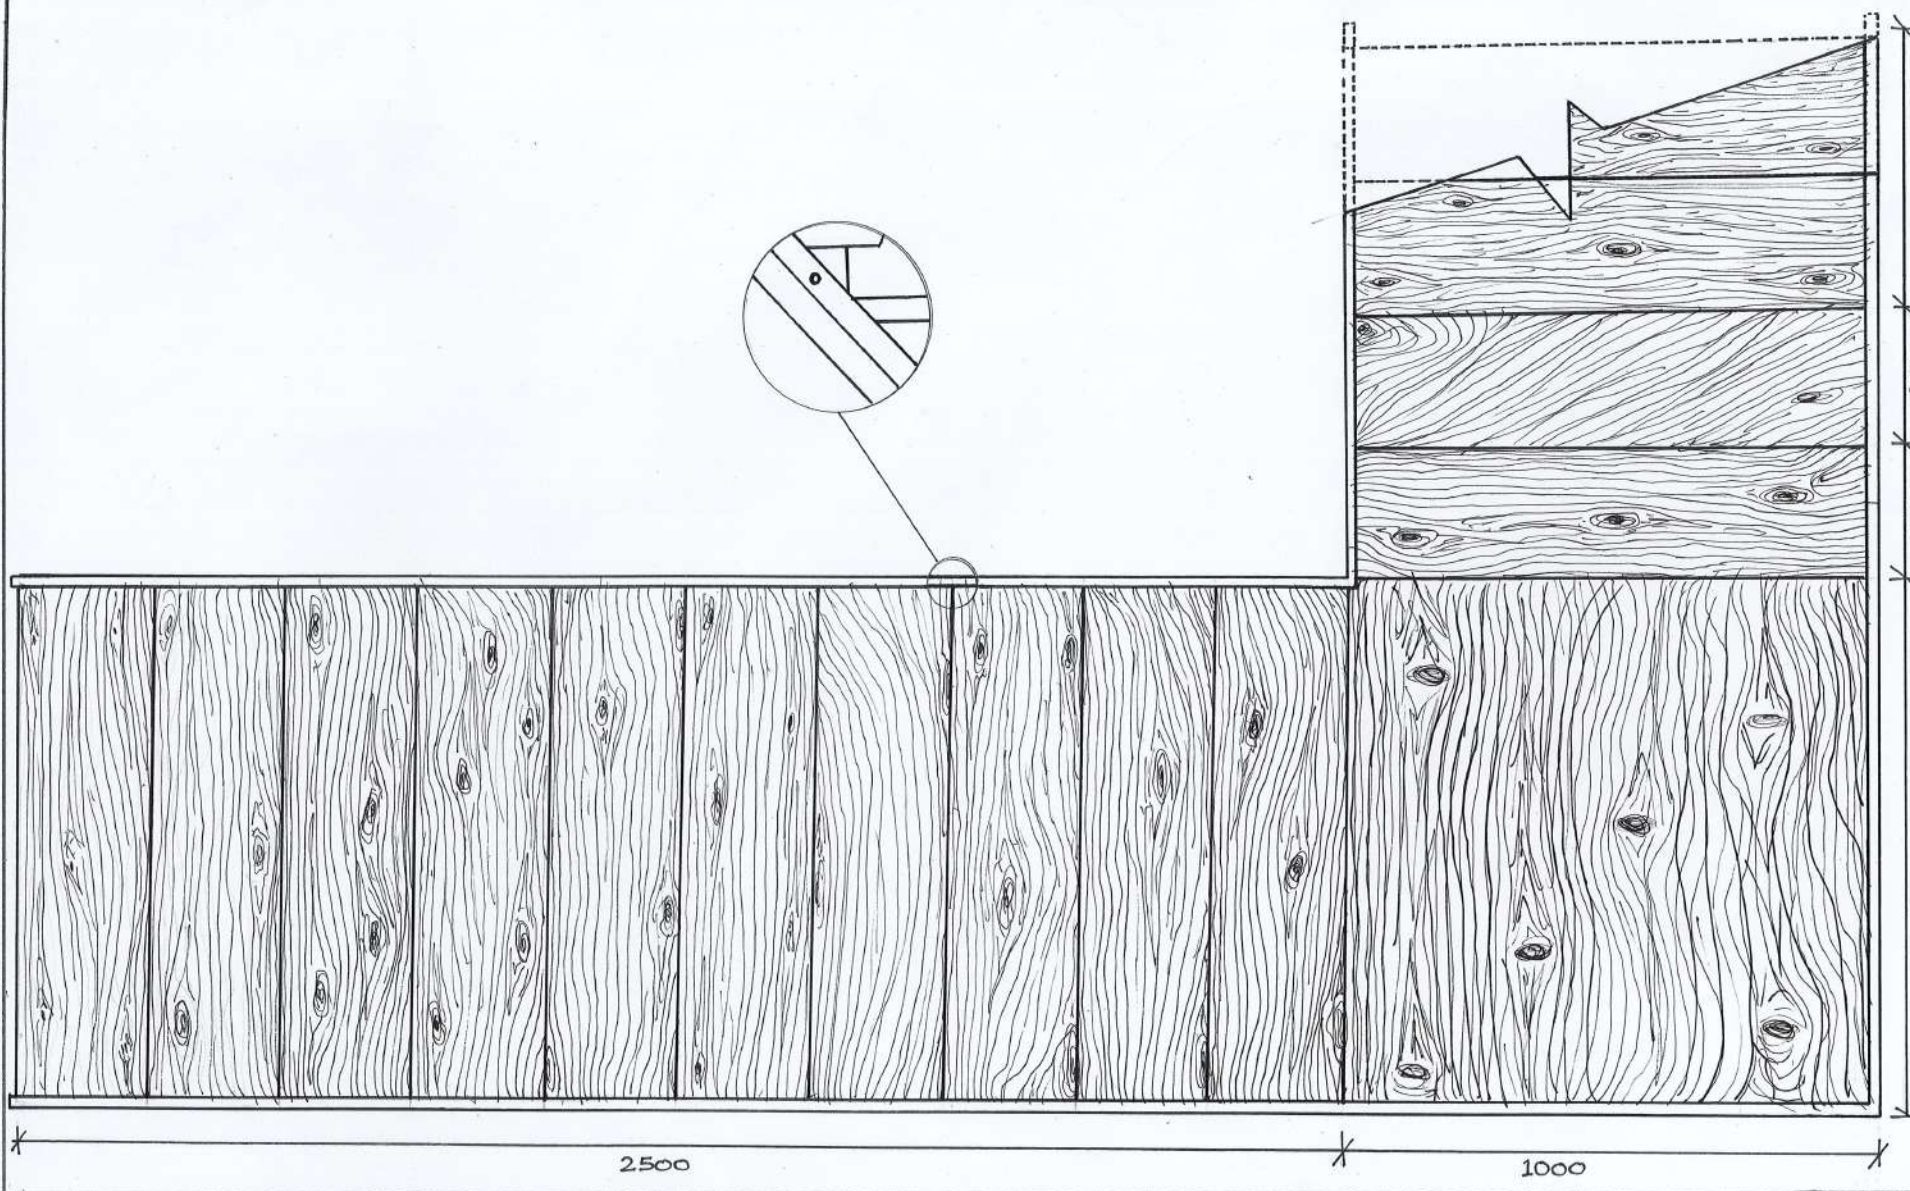

DRAWN BY SIGNATURE

CHIN
YVET
SZE

CHECKED BY DATE

DR.
STEFAN
TKAC

1st
JULY
2023

SCALE

1:10

TITLE OF DRAWING

STAIRCASE
PLAN
VIEW

NOTES

DRAWING NUMBER

SP-12



SKYTECHT. Sdn.
Bhd
1, JLN TAYLORS,
47500 SUBANG
JAYA SELANGOR

DRAWN BY SIGNATURE

CHIN
NET
SZE

CHECKED BY DATE

DR.
STEFAN
TKAC

1st
JULY
2023

SCALE


1:10

TITLE OF DRAWING

STAIRCASE
SECTION

DRAWING NUMBER

SP-13

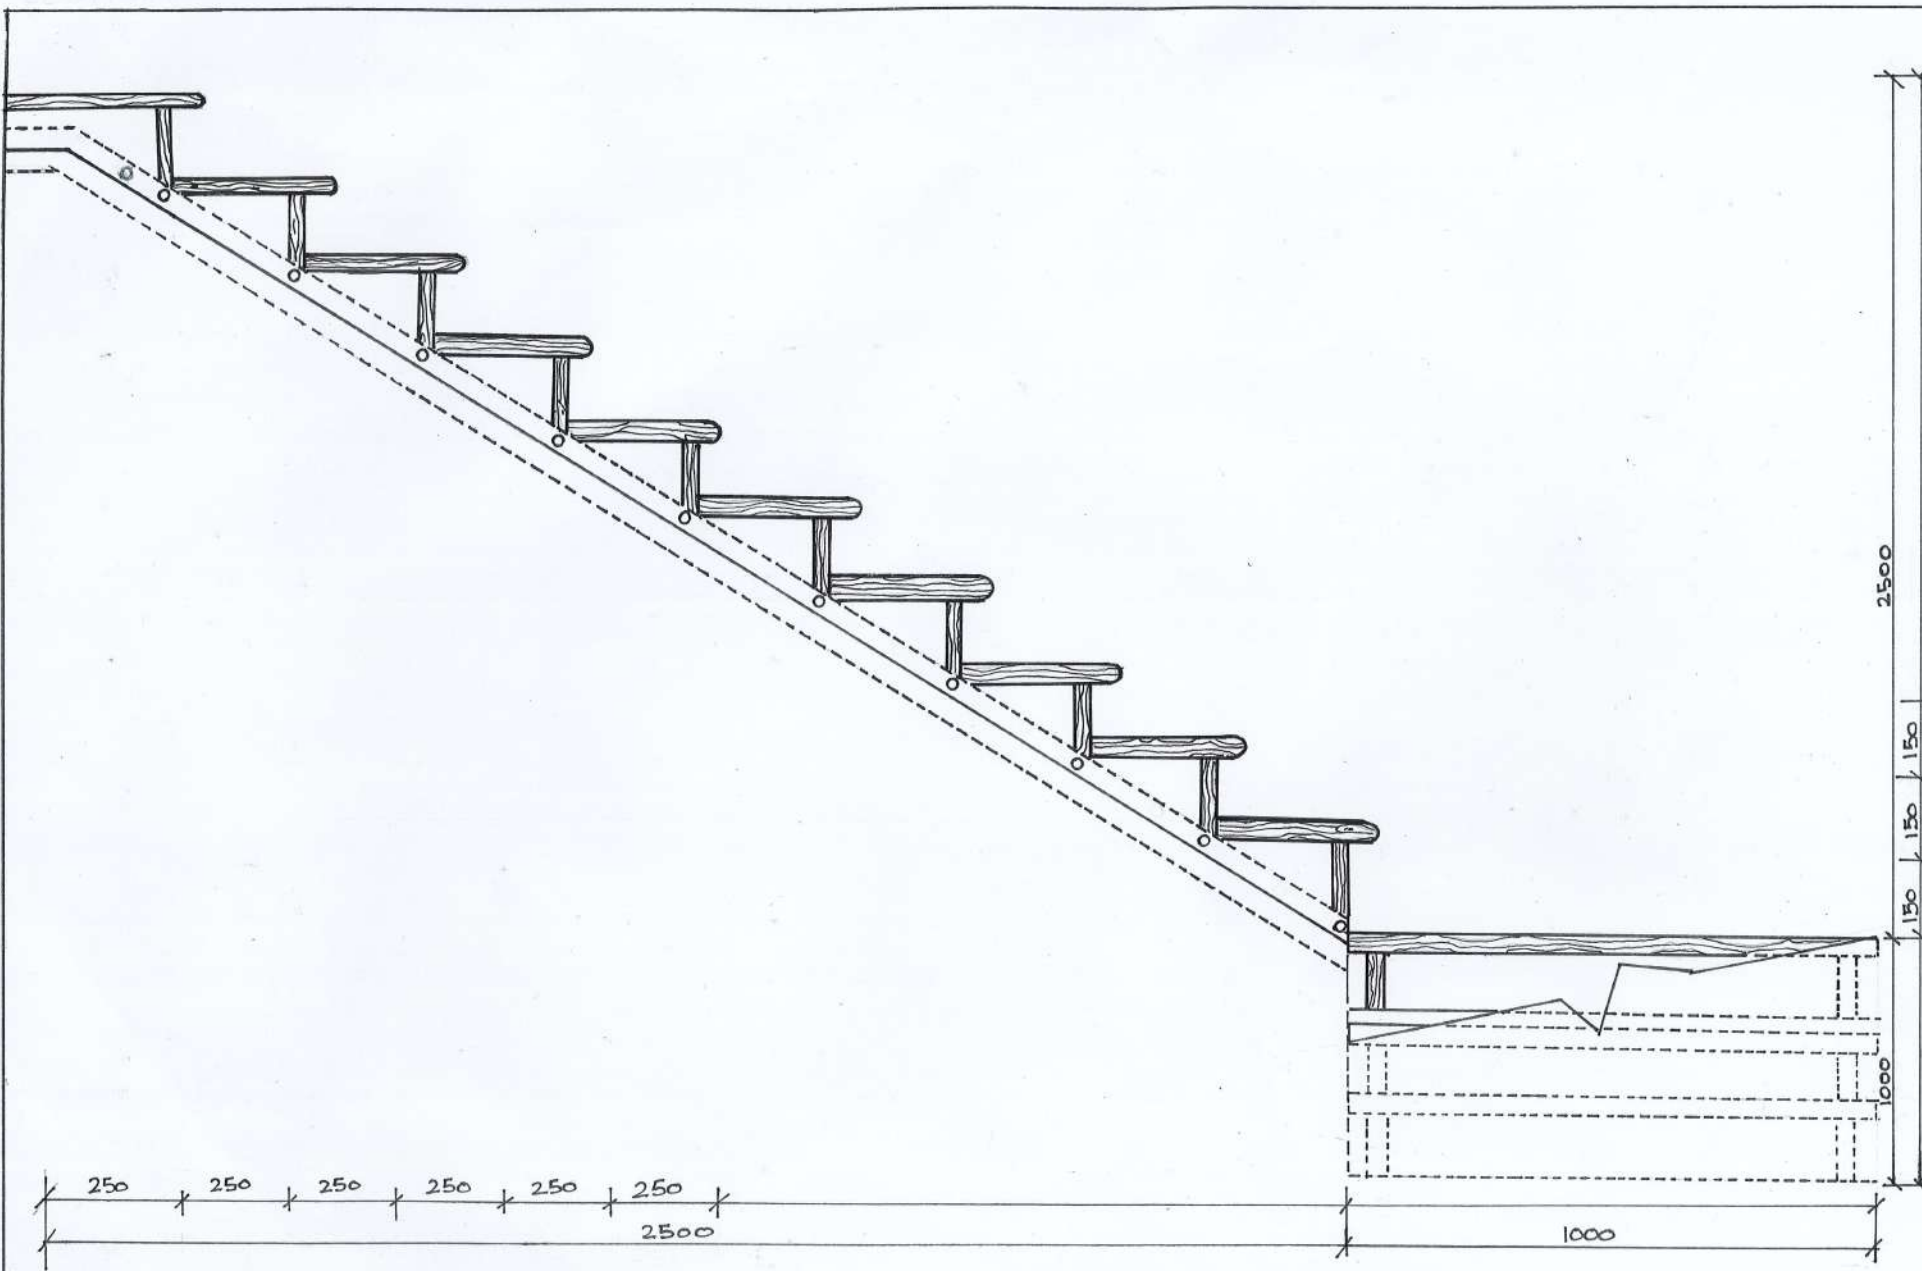

NOTES



SKYTECHT. Sdn.
Bhd
1. JLN TAYLORS,
47500 SUBANG
JAYA SELANGOR

DRAWN BY SIGNATURE

CHIN
YVET
SZE

CHECKED BY DATE

DR.
STEFAN
TKAC 1st
JULY
2023

SCALE


1:10

TITLE OF DRAWING

STAIRCASE
ELEVATION

DRAWING NUMBER

SP-14

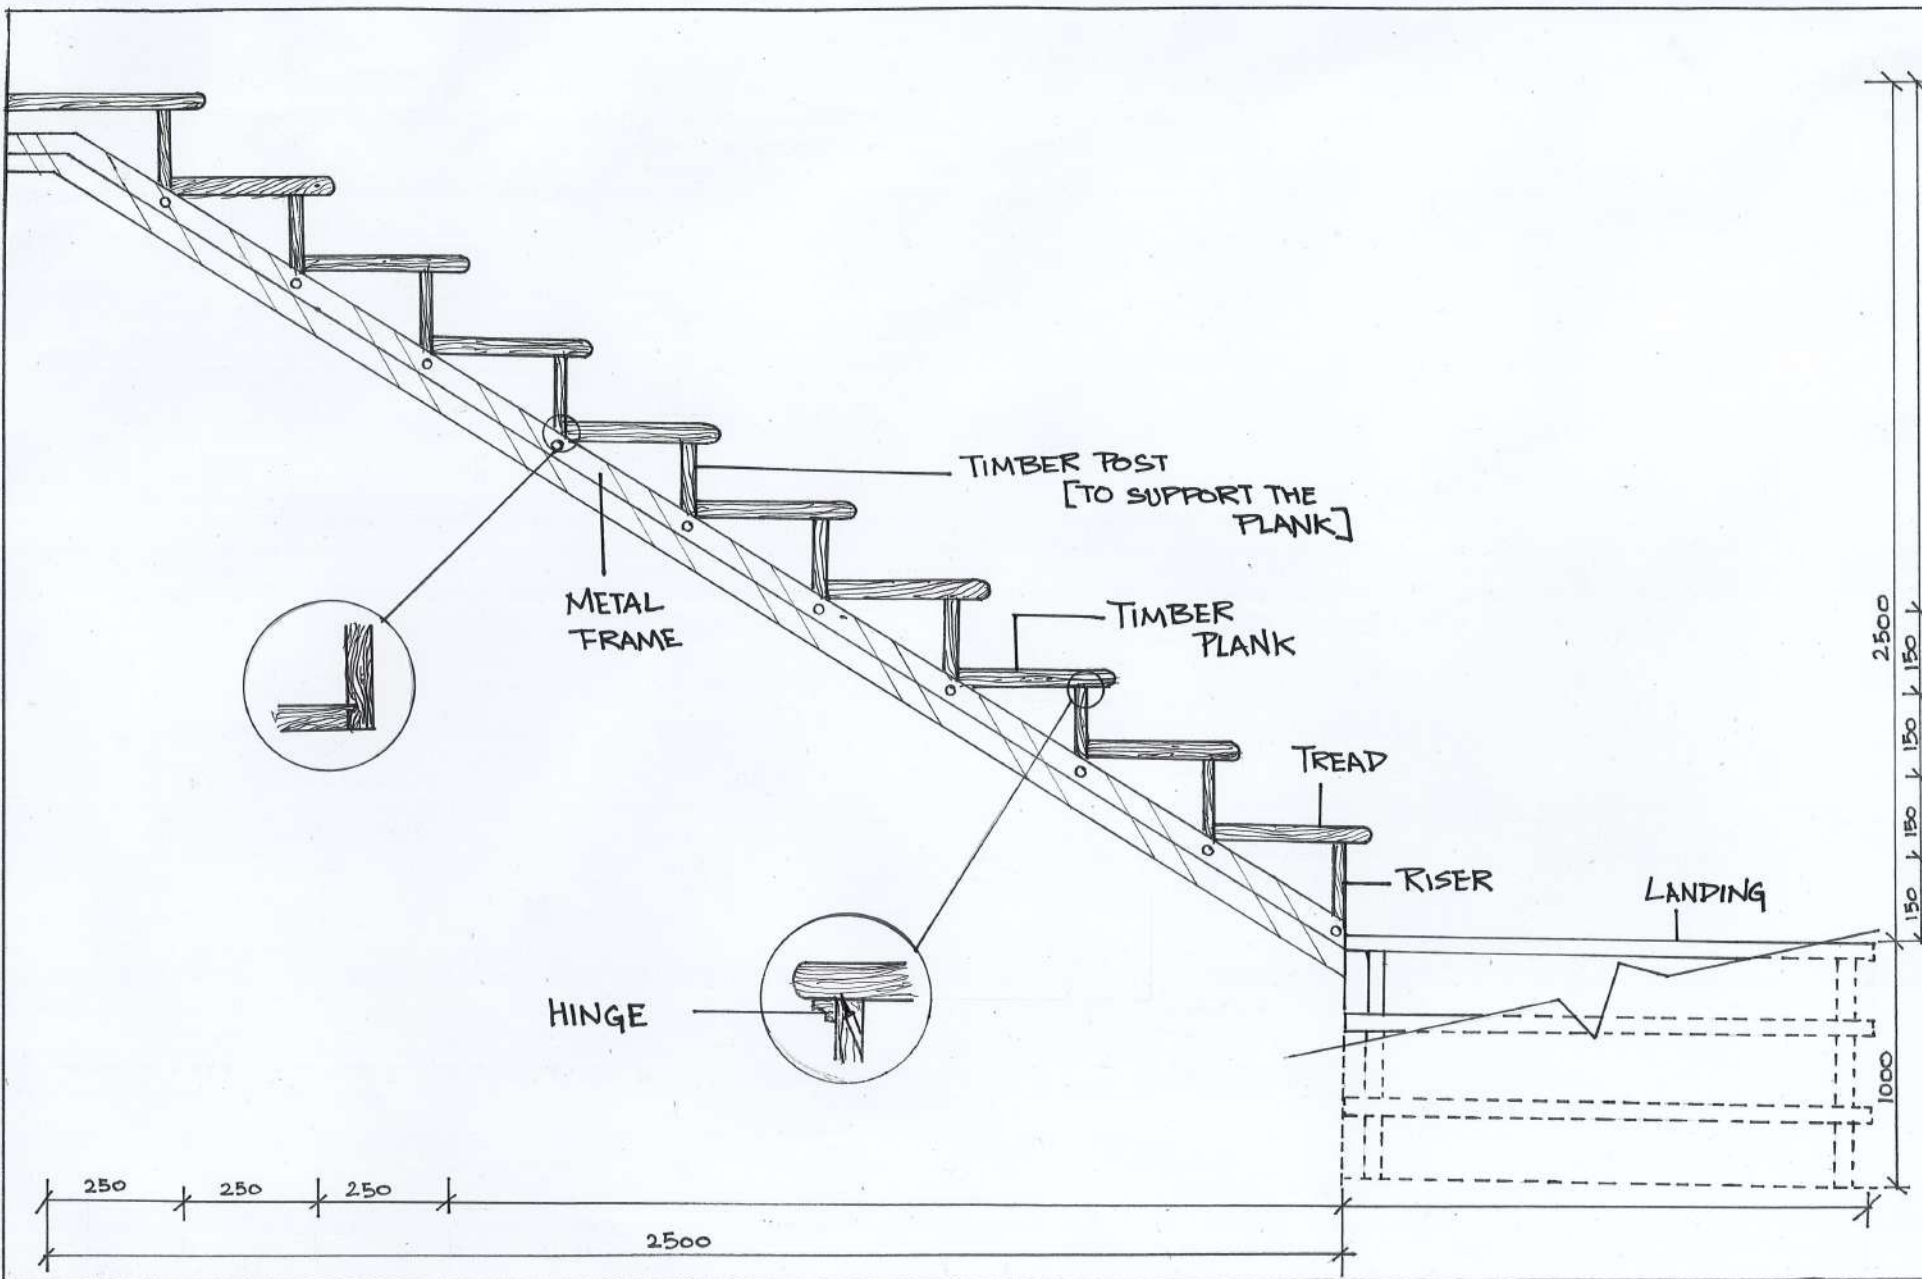

NOTES

Model (Scale 1:20)

